


441802002001GB00144用地平面图

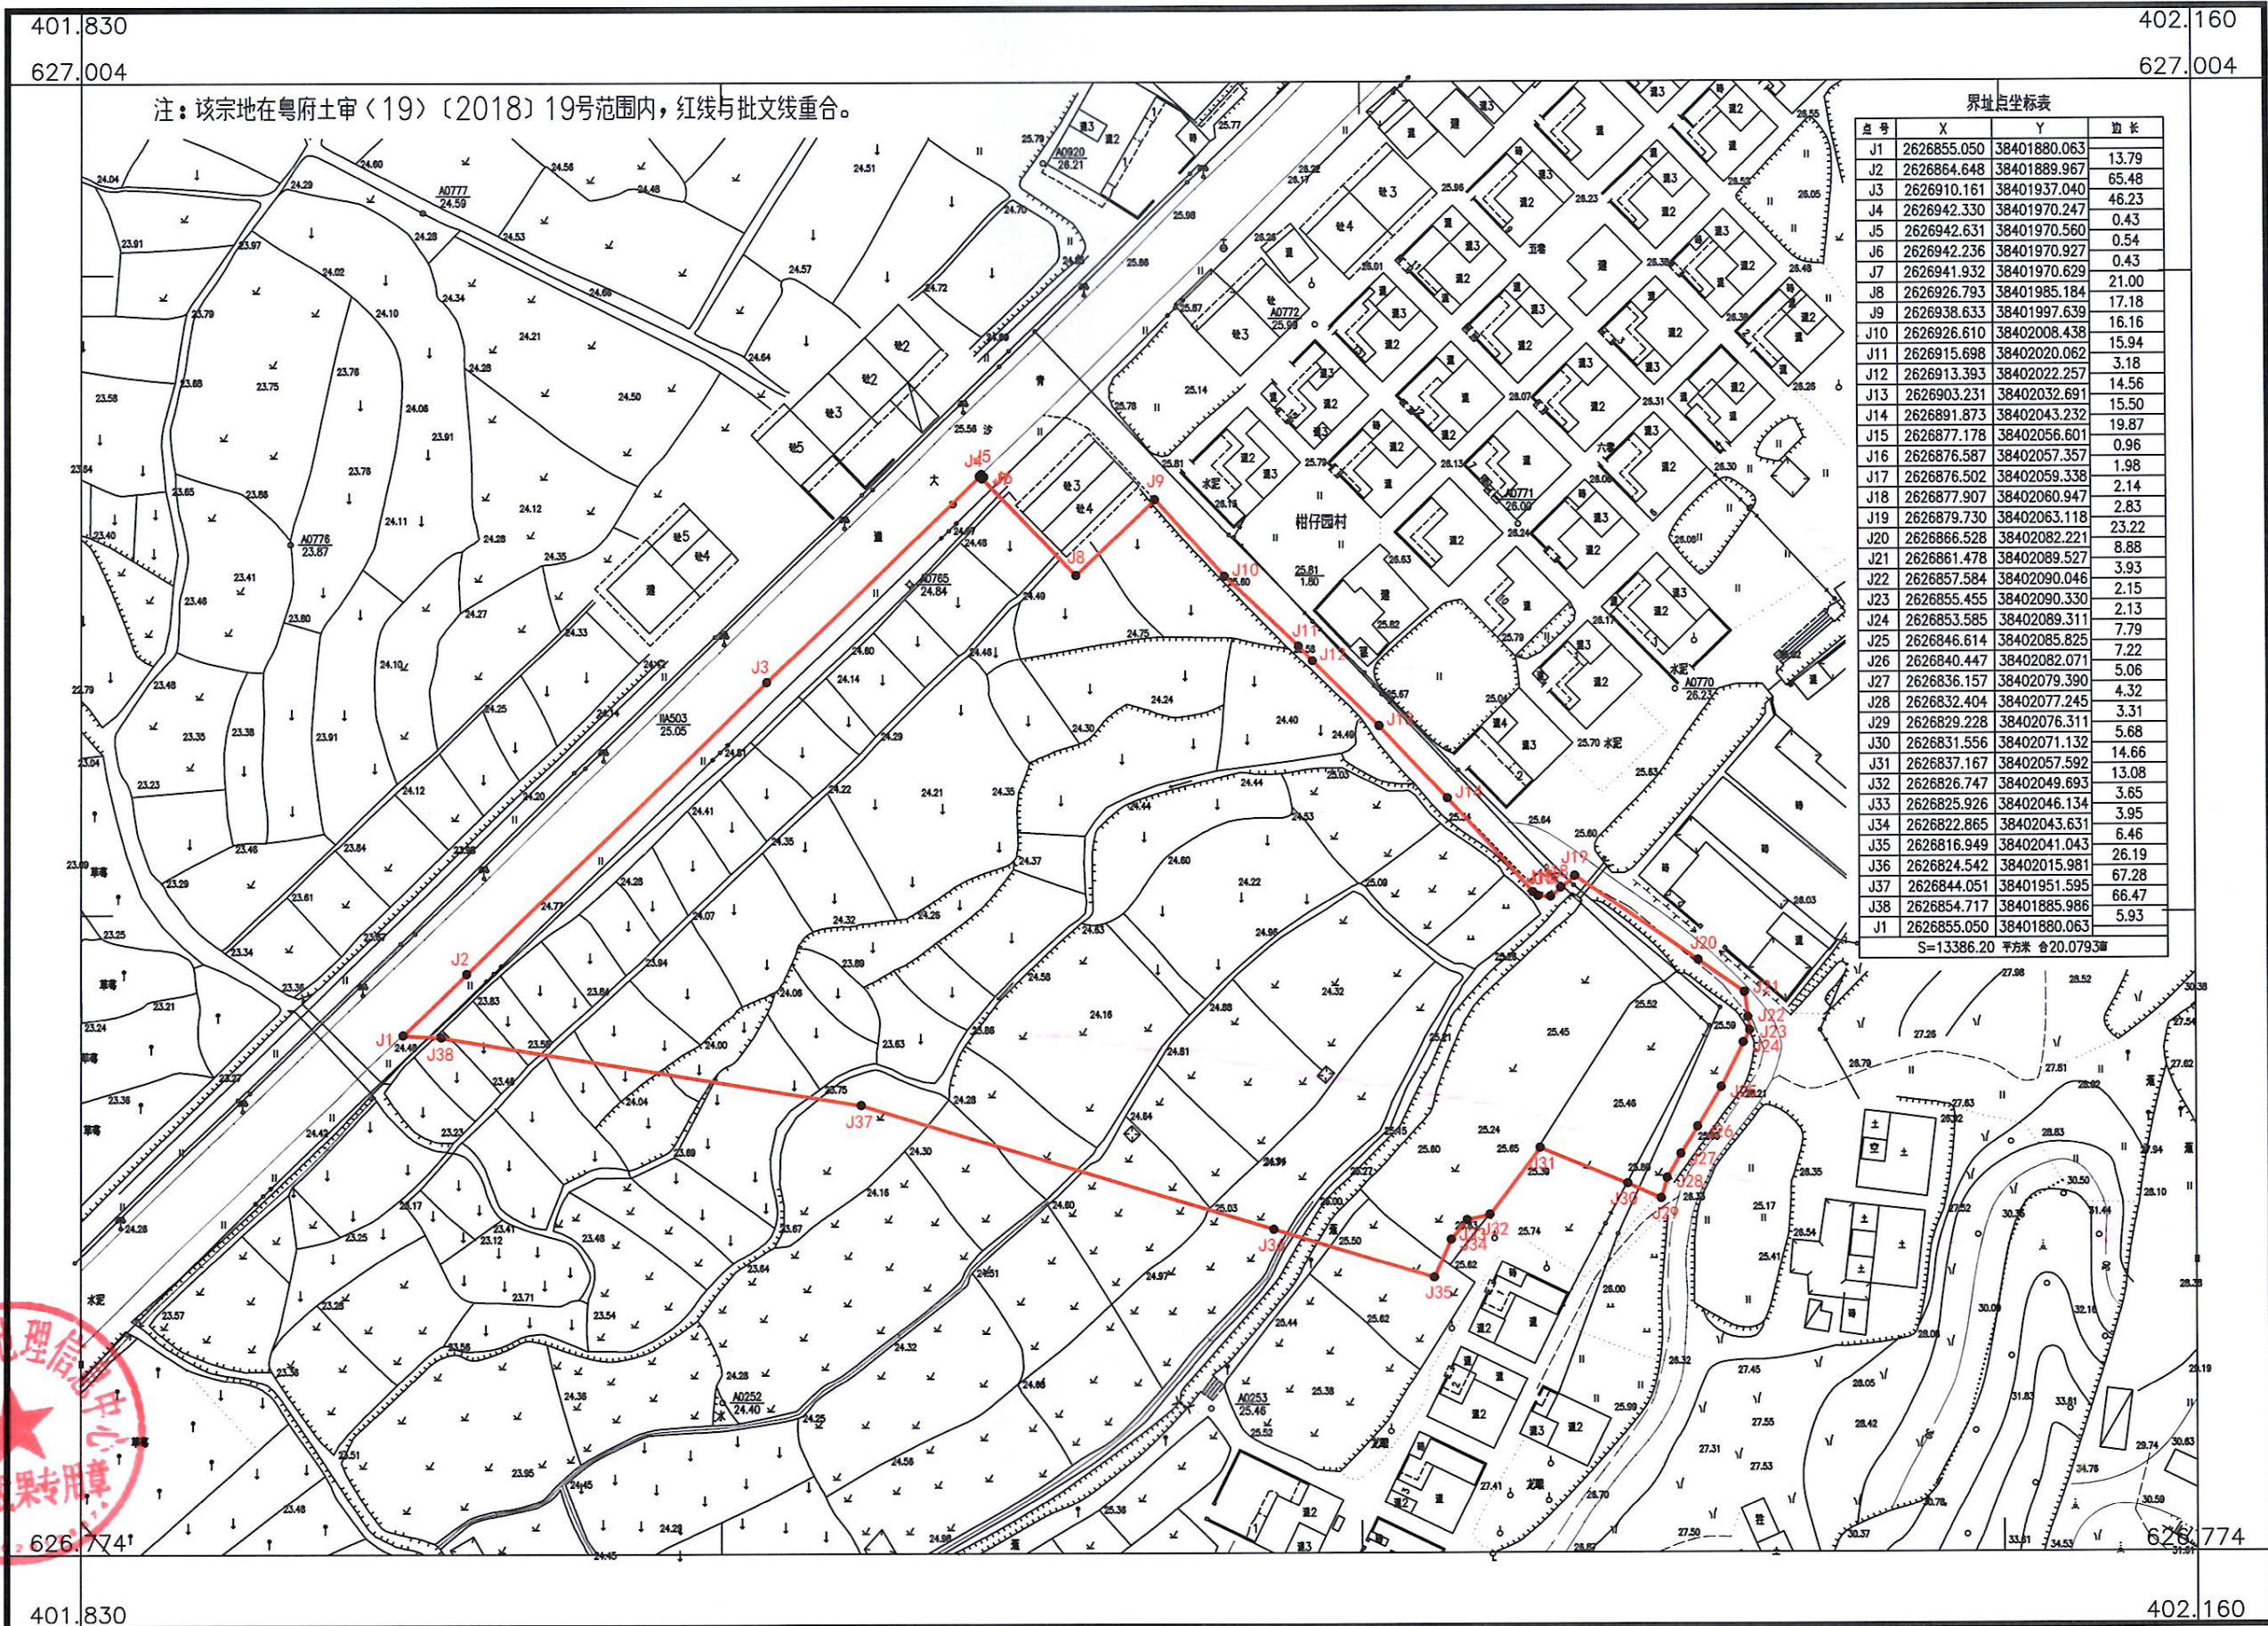

界址点坐标表			
点号	X	Y	边长
J1	2626855.050	38401880.063	13.79
J2	2626864.648	38401889.967	65.48
J3	2626910.161	38401937.040	46.23
J4	2626942.330	38401970.247	0.43
J5	2626942.631	38401970.560	0.54
J6	2626942.236	38401970.927	0.43
J7	2626941.932	38401970.629	21.00
J8	2626926.793	38401985.184	17.18
J9	2626938.633	38401997.639	16.16
J10	2626926.610	38402008.438	15.94
J11	2626915.698	38402020.062	3.18
J12	2626913.393	38402022.257	14.56
J13	2626903.231	38402032.691	15.50
J14	2626891.873	38402043.232	19.87
J15	2626877.178	38402056.601	0.96
J16	2626876.587	38402057.357	1.98
J17	2626876.502	38402059.338	2.14
J18	2626877.907	38402060.947	2.83
J19	2626879.730	38402063.118	23.22
J20	2626866.528	38402082.221	8.88
J21	2626861.478	38402089.527	3.93
J22	2626857.584	38402090.046	2.15
J23	2626855.455	38402090.330	2.13
J24	2626853.585	38402089.311	7.79
J25	2626846.614	38402085.825	7.22
J26	2626840.447	38402082.071	5.06
J27	2626836.157	38402079.390	4.32
J28	2626832.404	38402077.245	3.31
J29	2626829.228	38402076.311	5.68
J30	2626831.556	38402071.132	14.66
J31	2626837.167	38402057.592	13.08
J32	2626826.747	38402049.693	3.65
J33	2626825.926	38402046.134	3.95
J34	2626822.865	38402043.631	6.46
J35	2626816.949	38402041.043	26.19
J36	2626824.542	38402015.981	67.28
J37	2626844.051	38401951.595	66.47
J38	2626854.717	38401885.986	5.93
J1	2626855.050	38401880.063	
S=13386.20 平方米 合20.0793亩			

2000国家大地坐标系
1985国家高程基准
2017年版图式
2022年12月数字化图

1:1000

测量员：何俊辉
绘图员：陈波
检查员：孔明